

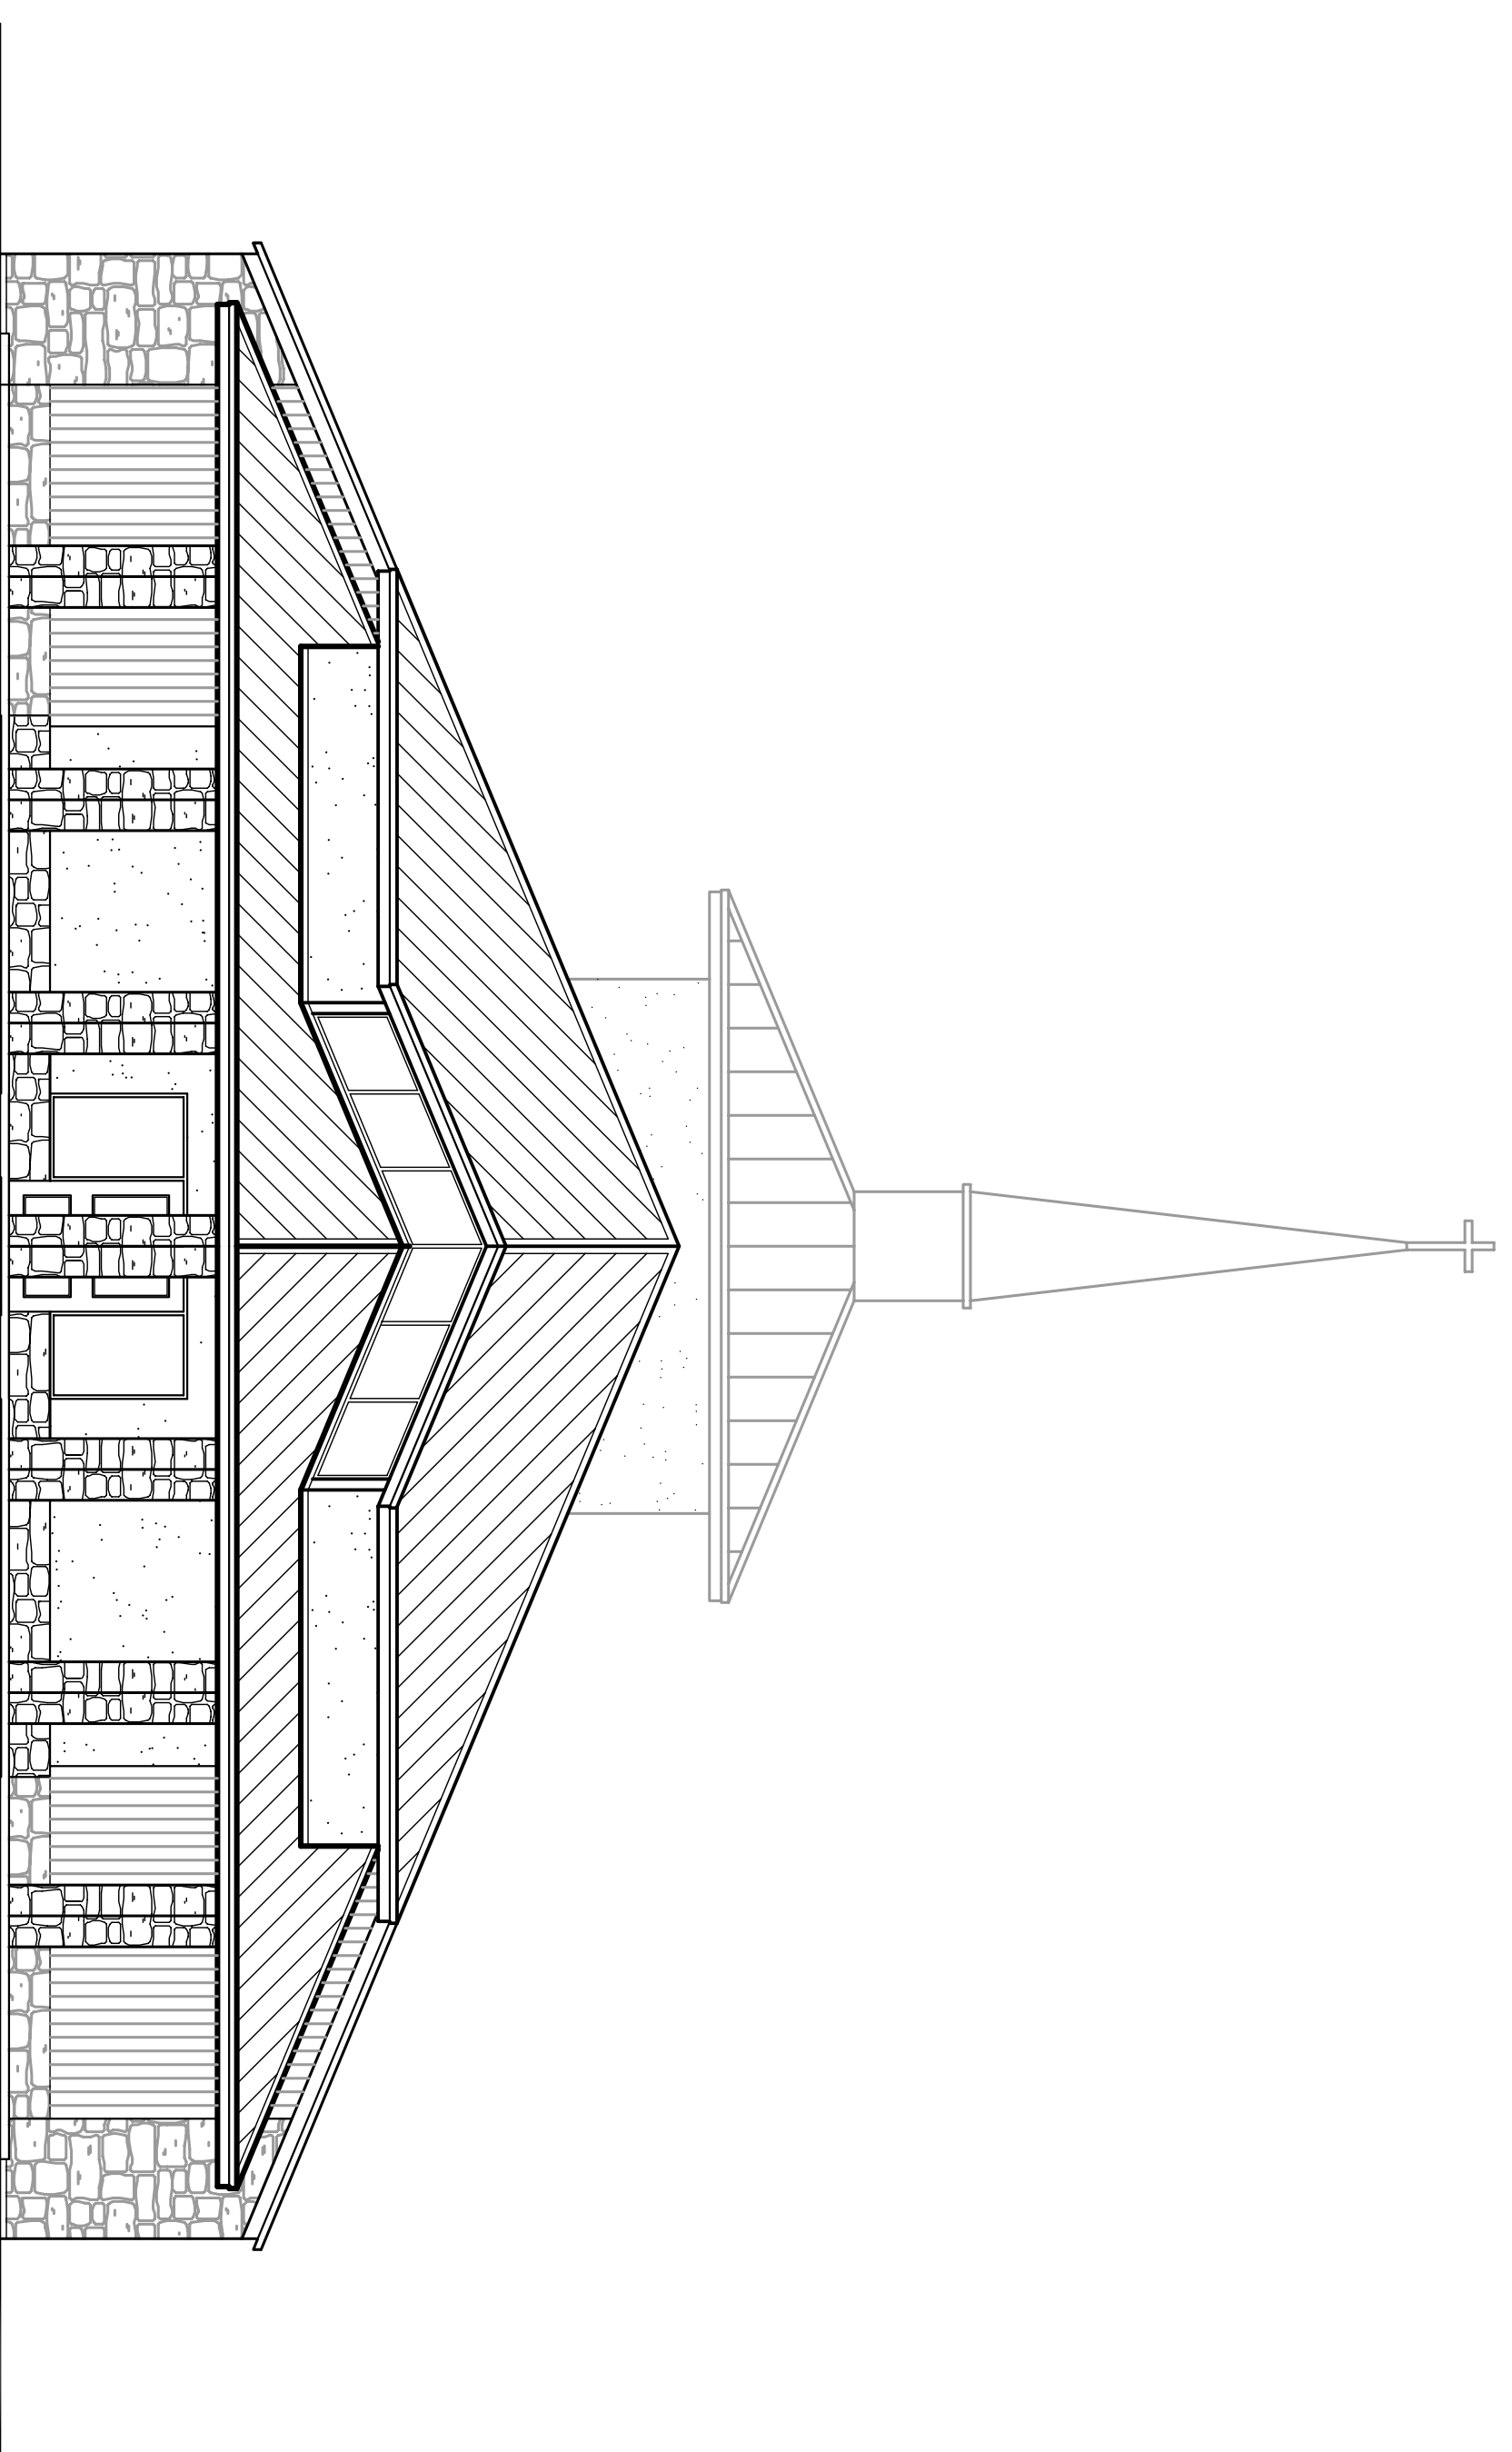
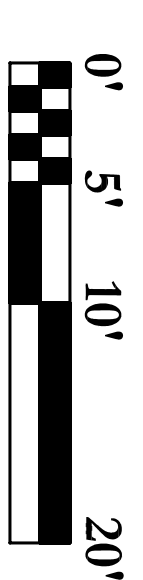



SOUTH ELEVATION

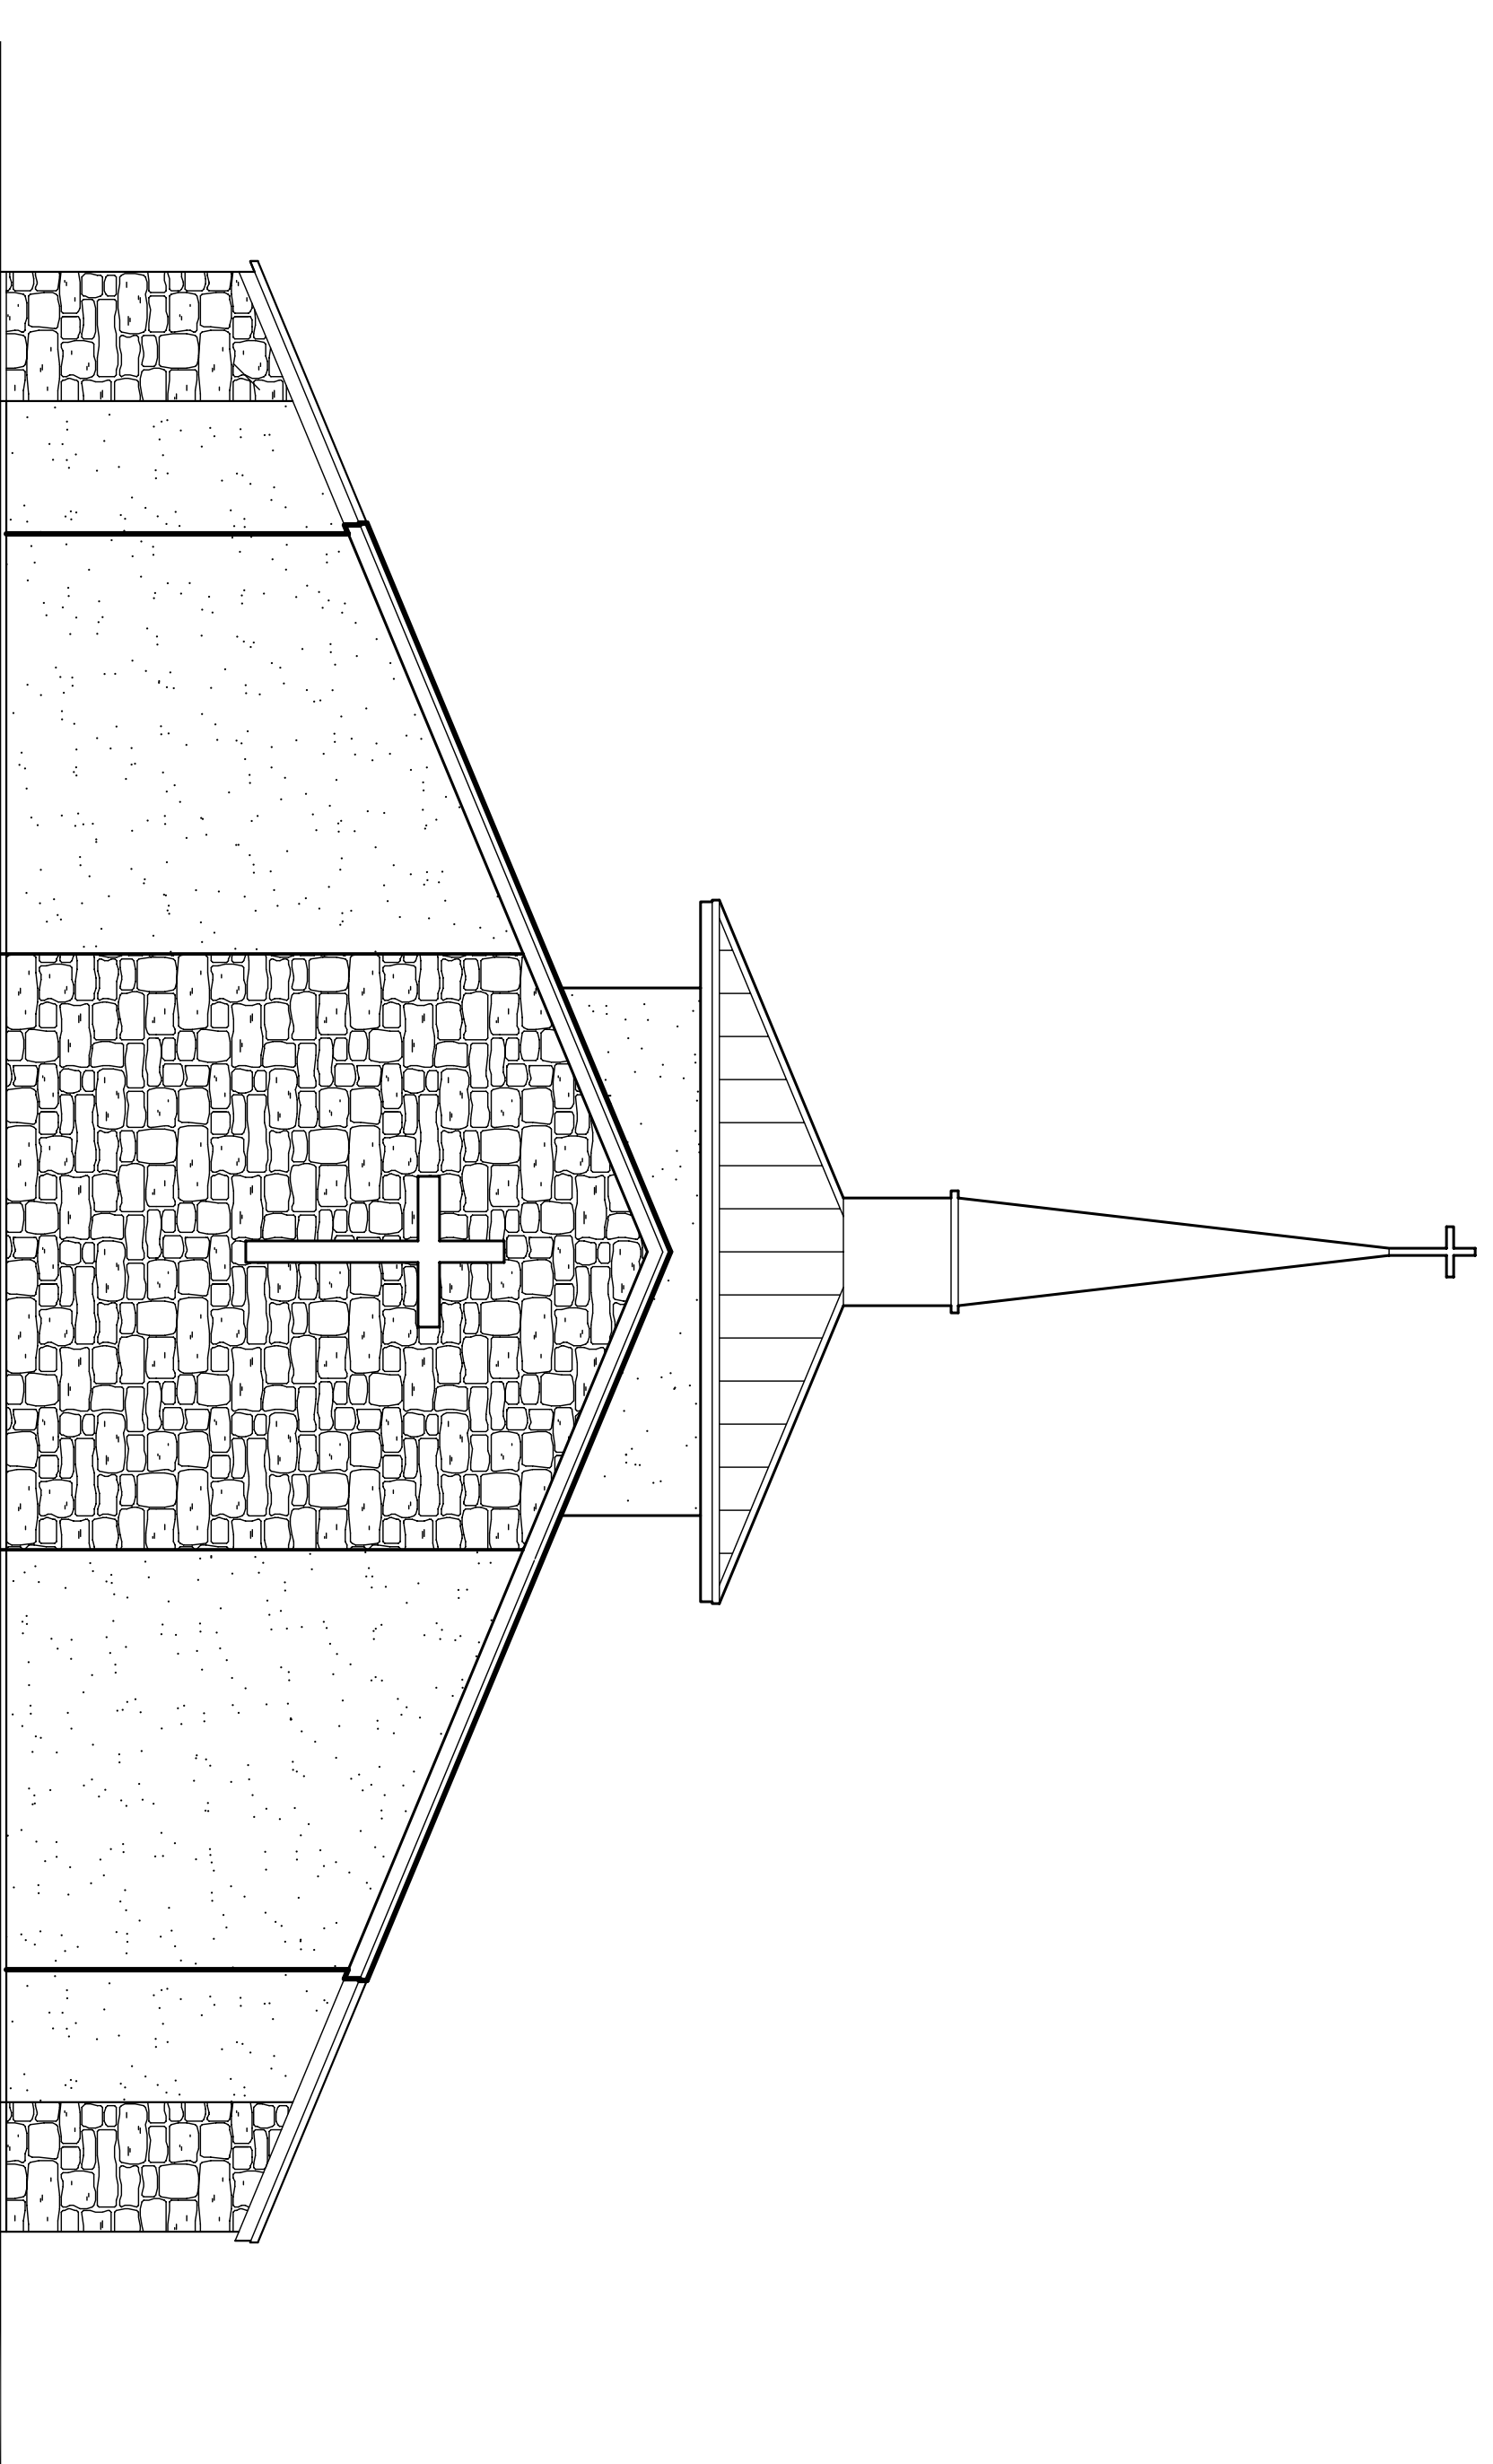

WEST ELEVATION

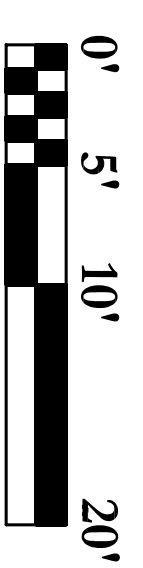

EAST ELEVATION

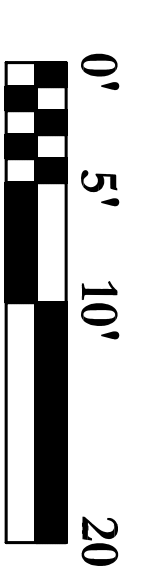

PRELIMINARY NOT FOR CONSTRUCTION
 FISHERHECK ARCHITECTS, P.C. 11.14.2011